



DRAWINGS - ARCHITECTURAL		
Sheet	Content	Rev
A-000	Cover Sheet	A
A-001	Sectional View	A
A-100	Floor Plan	A
A-200	Elevations	A
A-201	Elevations	

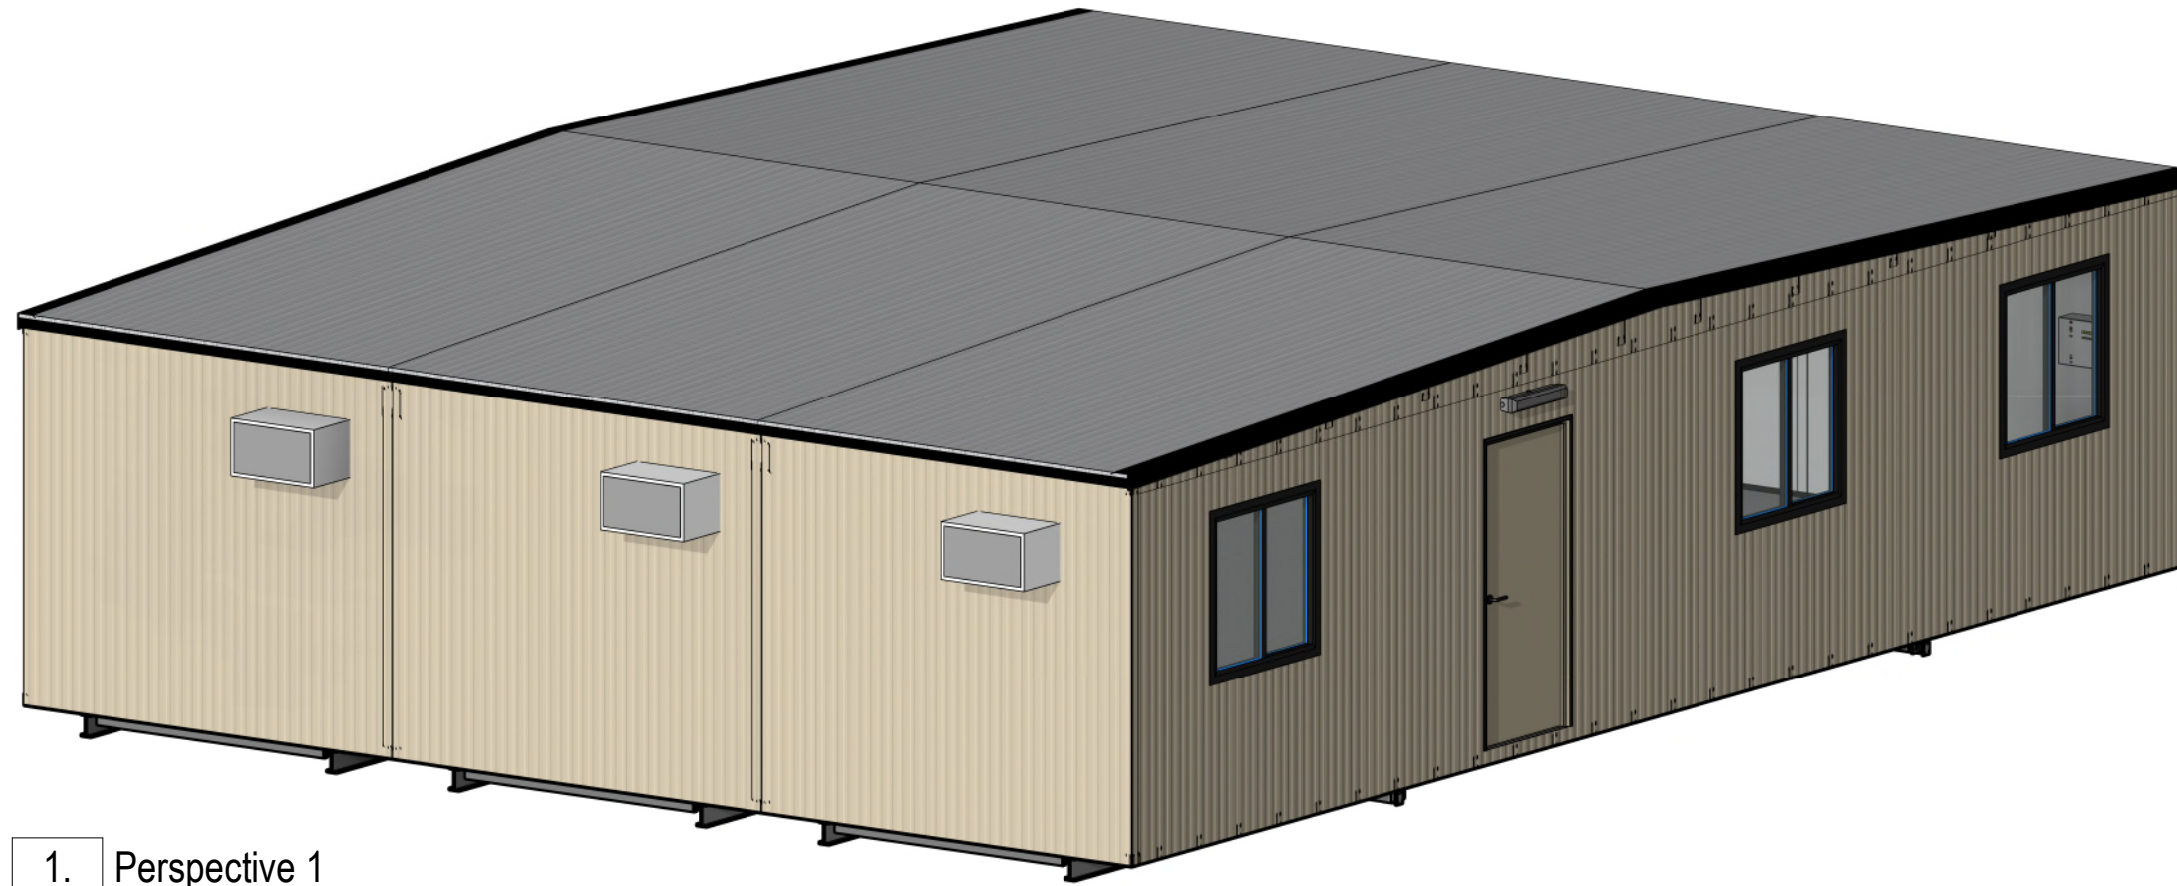

1. Perspective 1

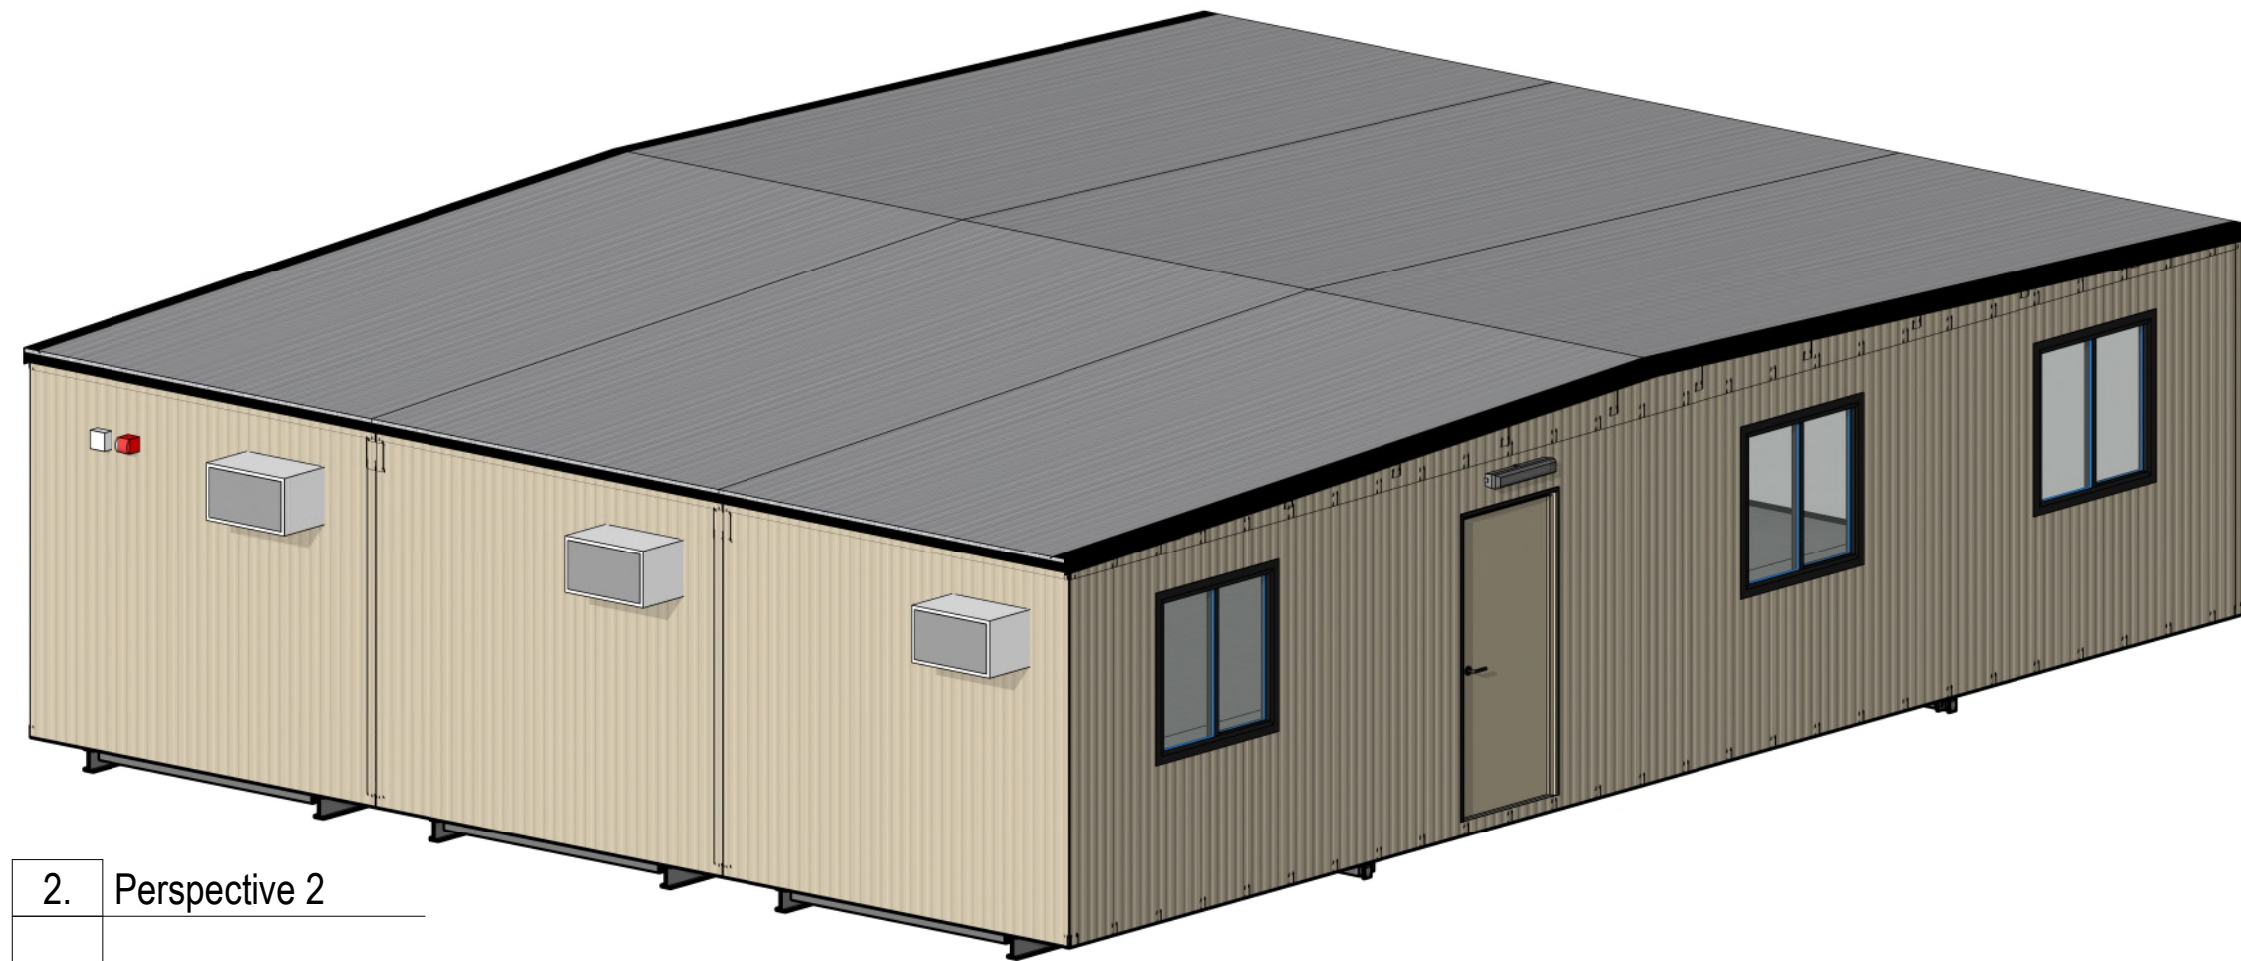

2. Perspective 2

# COVID-19 FIRST RESPONDERS HUB

## BRIEFING FACILITY

A	Original	16/03/20	AUS
NO:	DESCRIPTION	DATE	BY

AMENDMENT ISSUE



**NOT FOR CONSTRUCTION**

NOT FOR CONSTRUCTION PURPOSES UNLESS STAMPED FOR CONSTRUCTION. VERIFY DIMENSIONS AND LEVELS ON SITE BEFORE SETTING OUT. USE WRITTEN DIMENSIONS ONLY. DO NOT SCALE. REFER TO FIGURED DIMENSIONS IN MM UNLESS STATED OTHERWISE. DOCUMENTATION TO BE READ IN CONJUNCTION WITH CONSULTANT DRAWINGS, SPECIFICATIONS & OTHER DRAWINGS. COPYRIGHT OF THIS DRAWING IS VESTED WITH AUSCO & MAY NOT BE USED OR COPIED WITH OUT EXPRESS PERMISSION.

CLIENT:

PROJECT:  
**(MP1290) Multipurpose 12.0 x 9.0**

ADDRESS:

DRAWING TITLE:  
**Cover Sheet**

PROJECT TYPE DESIGN LOADING BUILD FACILITY  
**SALE**

SCALE @ A3 DRAWN: CHECKED:

ESTIMATE NO.

PRODUCTION NO.


JOB NO.

DRAWN DATE. DRAWING NO. ISSUE  
**16/03/20 A-000 A**

A3 Design Contact: Ausco Designer

Design Office : Brisbane



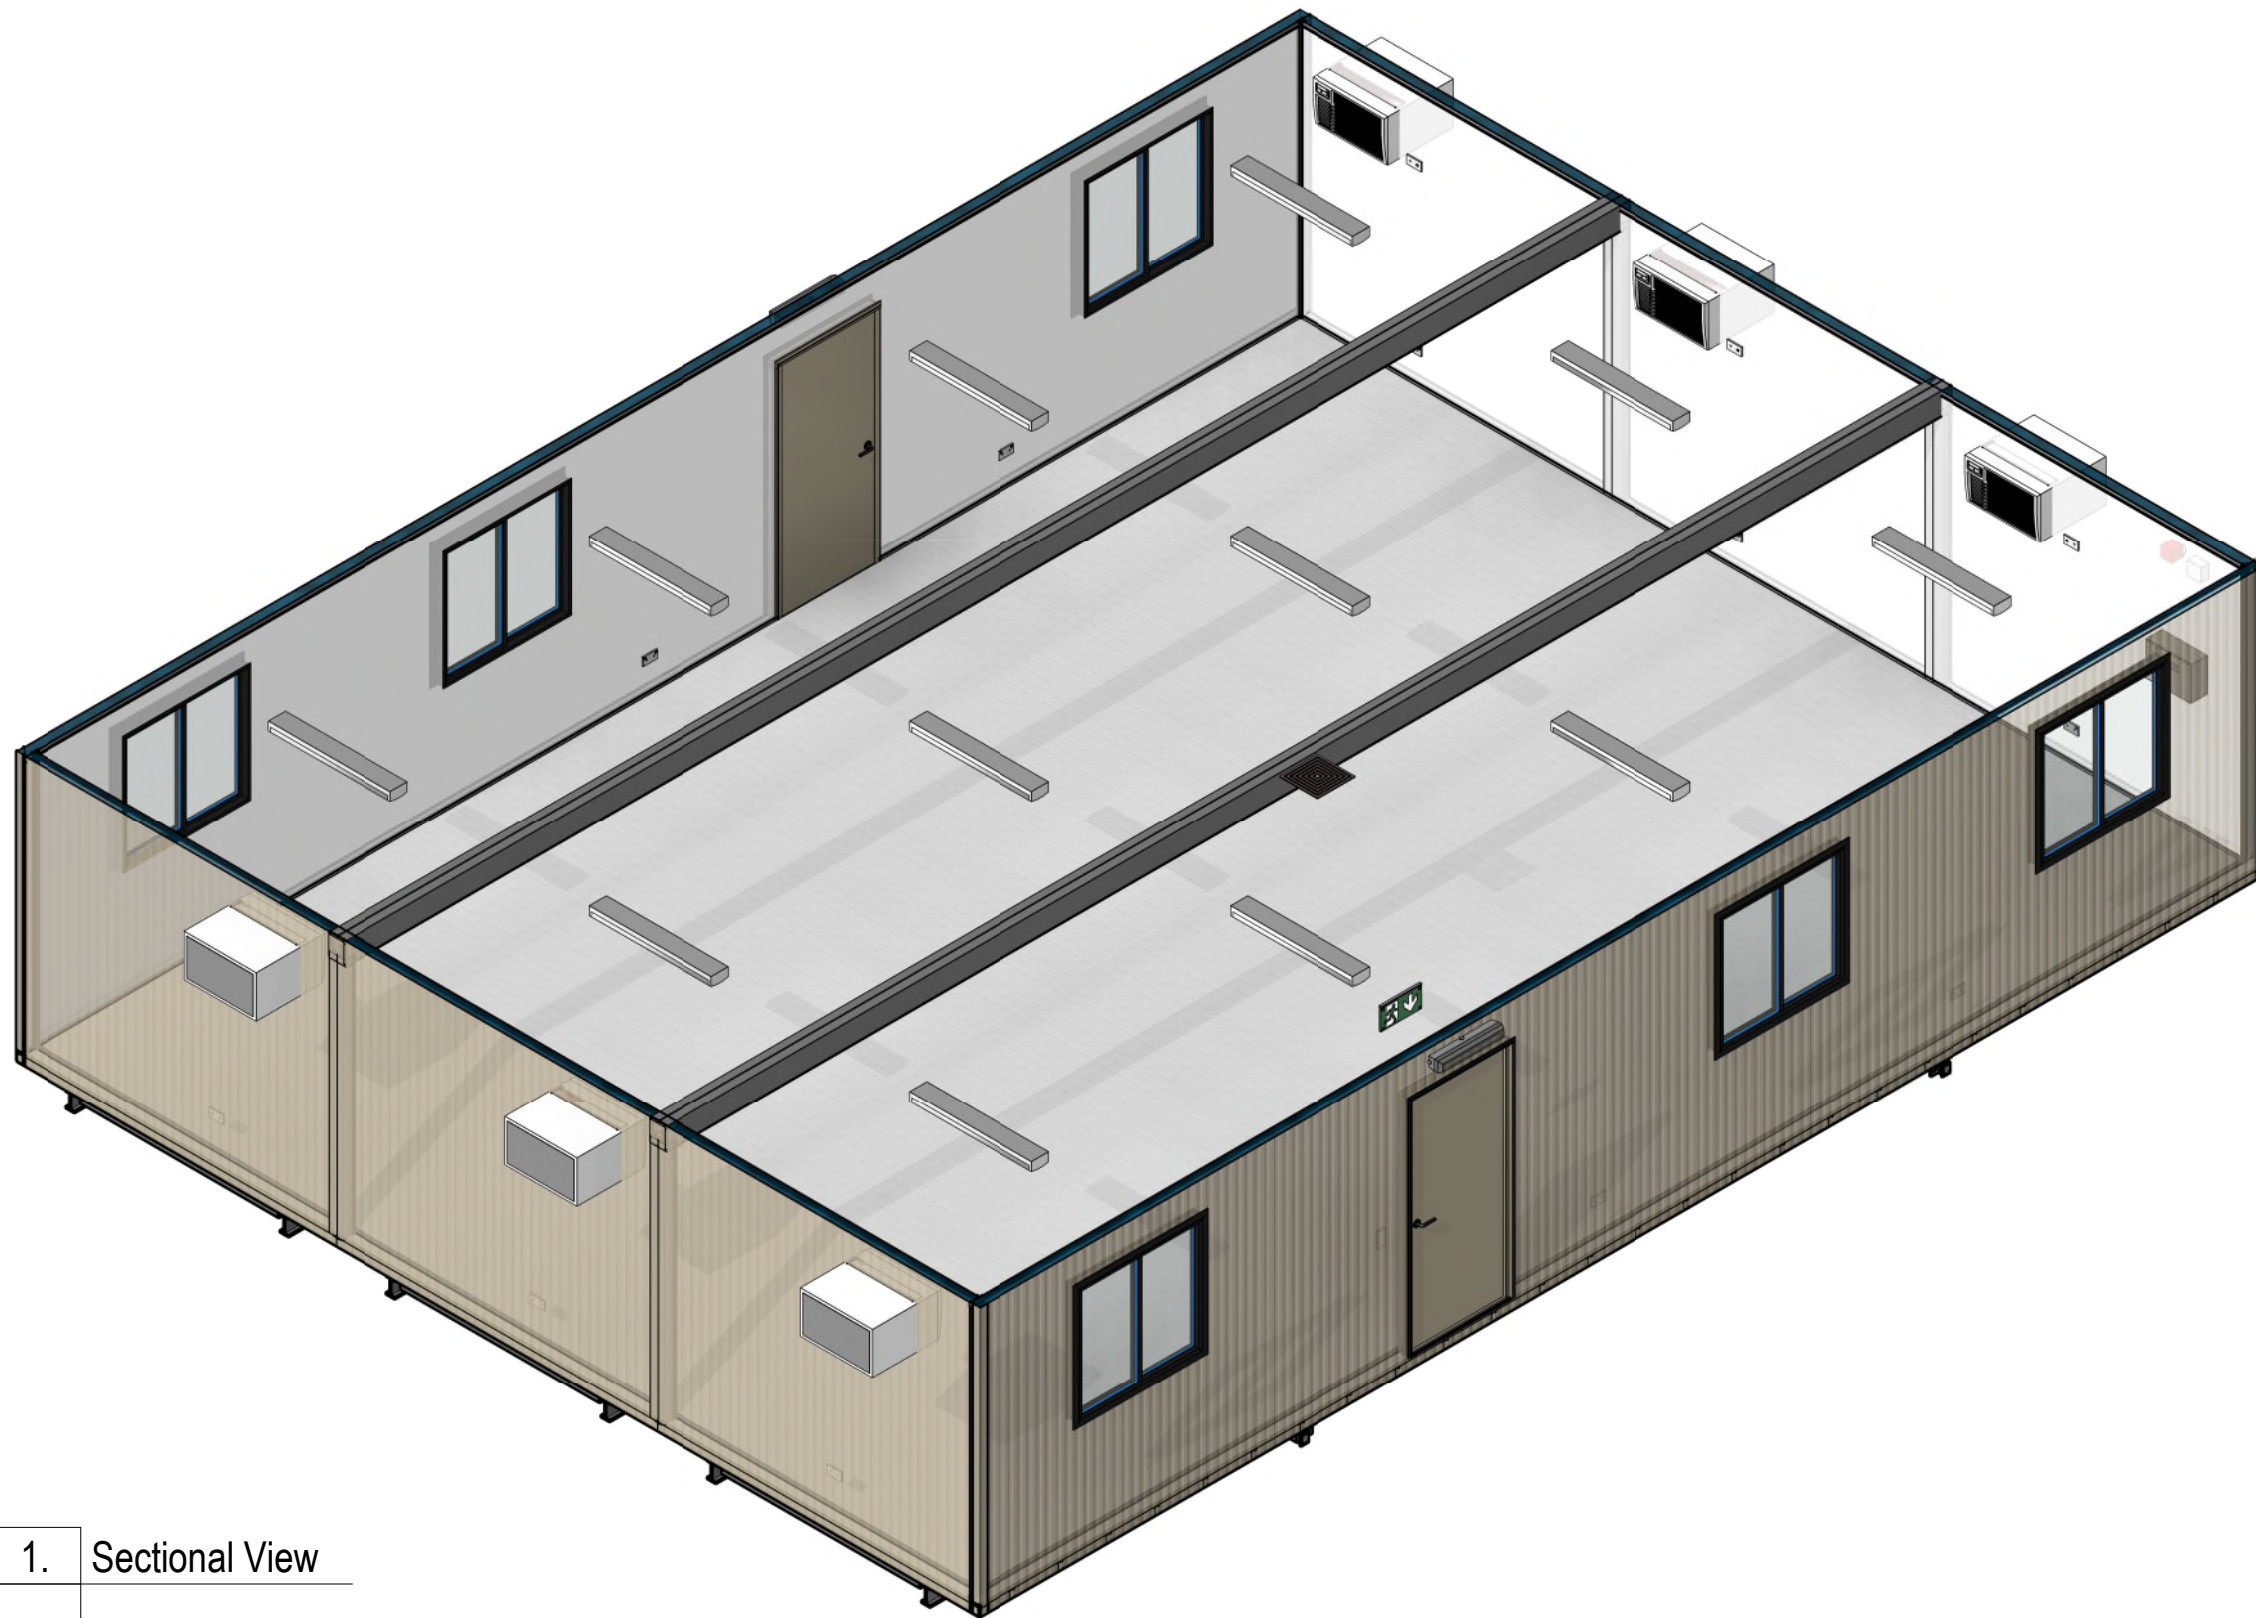


# COVID-19 FIRST RESPONDERS HUB

## BRIEFING FACILITY

1. Sectional View

A	Original	16/03/20	AUS
NO:	DESCRIPTION	DATE	BY
AMENDMENT ISSUE			
<b>NOT FOR CONSTRUCTION</b>			
<small>NOT FOR CONSTRUCTION PURPOSES UNLESS STAMPED FOR CONSTRUCTION. VERIFY DIMENSIONS AND LEVELS ON SITE BEFORE SETTING OUT. USE WRITTEN DIMENSIONS ONLY. DO NOT SCALE. REFER TO FIGURED DIMENSIONS IN MM UNLESS STATED OTHERWISE. DOCUMENTATION TO BE READ IN CONJUNCTION WITH CONSULTANT DRAWINGS, SPECIFICATIONS &amp; OTHER DRAWINGS. COPYRIGHT OF THIS DRAWING IS VESTED WITH AUSCO &amp; MAY NOT BE USED OR COPIED WITH OUT EXPRESS PERMISSION.</small>			
CLIENT:			
PROJECT: <b>(MP1290) Multipurpose 12.0 x 9.0</b>			
ADDRESS:			
DRAWING TITLE: <b>Sectional View</b>			
PROJECT TYPE	DESIGN LOADING	BUILD FACILITY	
<b>SALE</b>			
SCALE @ A3	DRAWN:	CHECKED:	
ESTIMATE NO.			
PRODUCTION NO.			
JOB NO.			
DRAWN DATE	DRAWING NO.	ISSUE	
<b>16/03/20</b>	<b>A-001</b>	<b>A</b>	
A3	Design Contact : Ausco Designer		

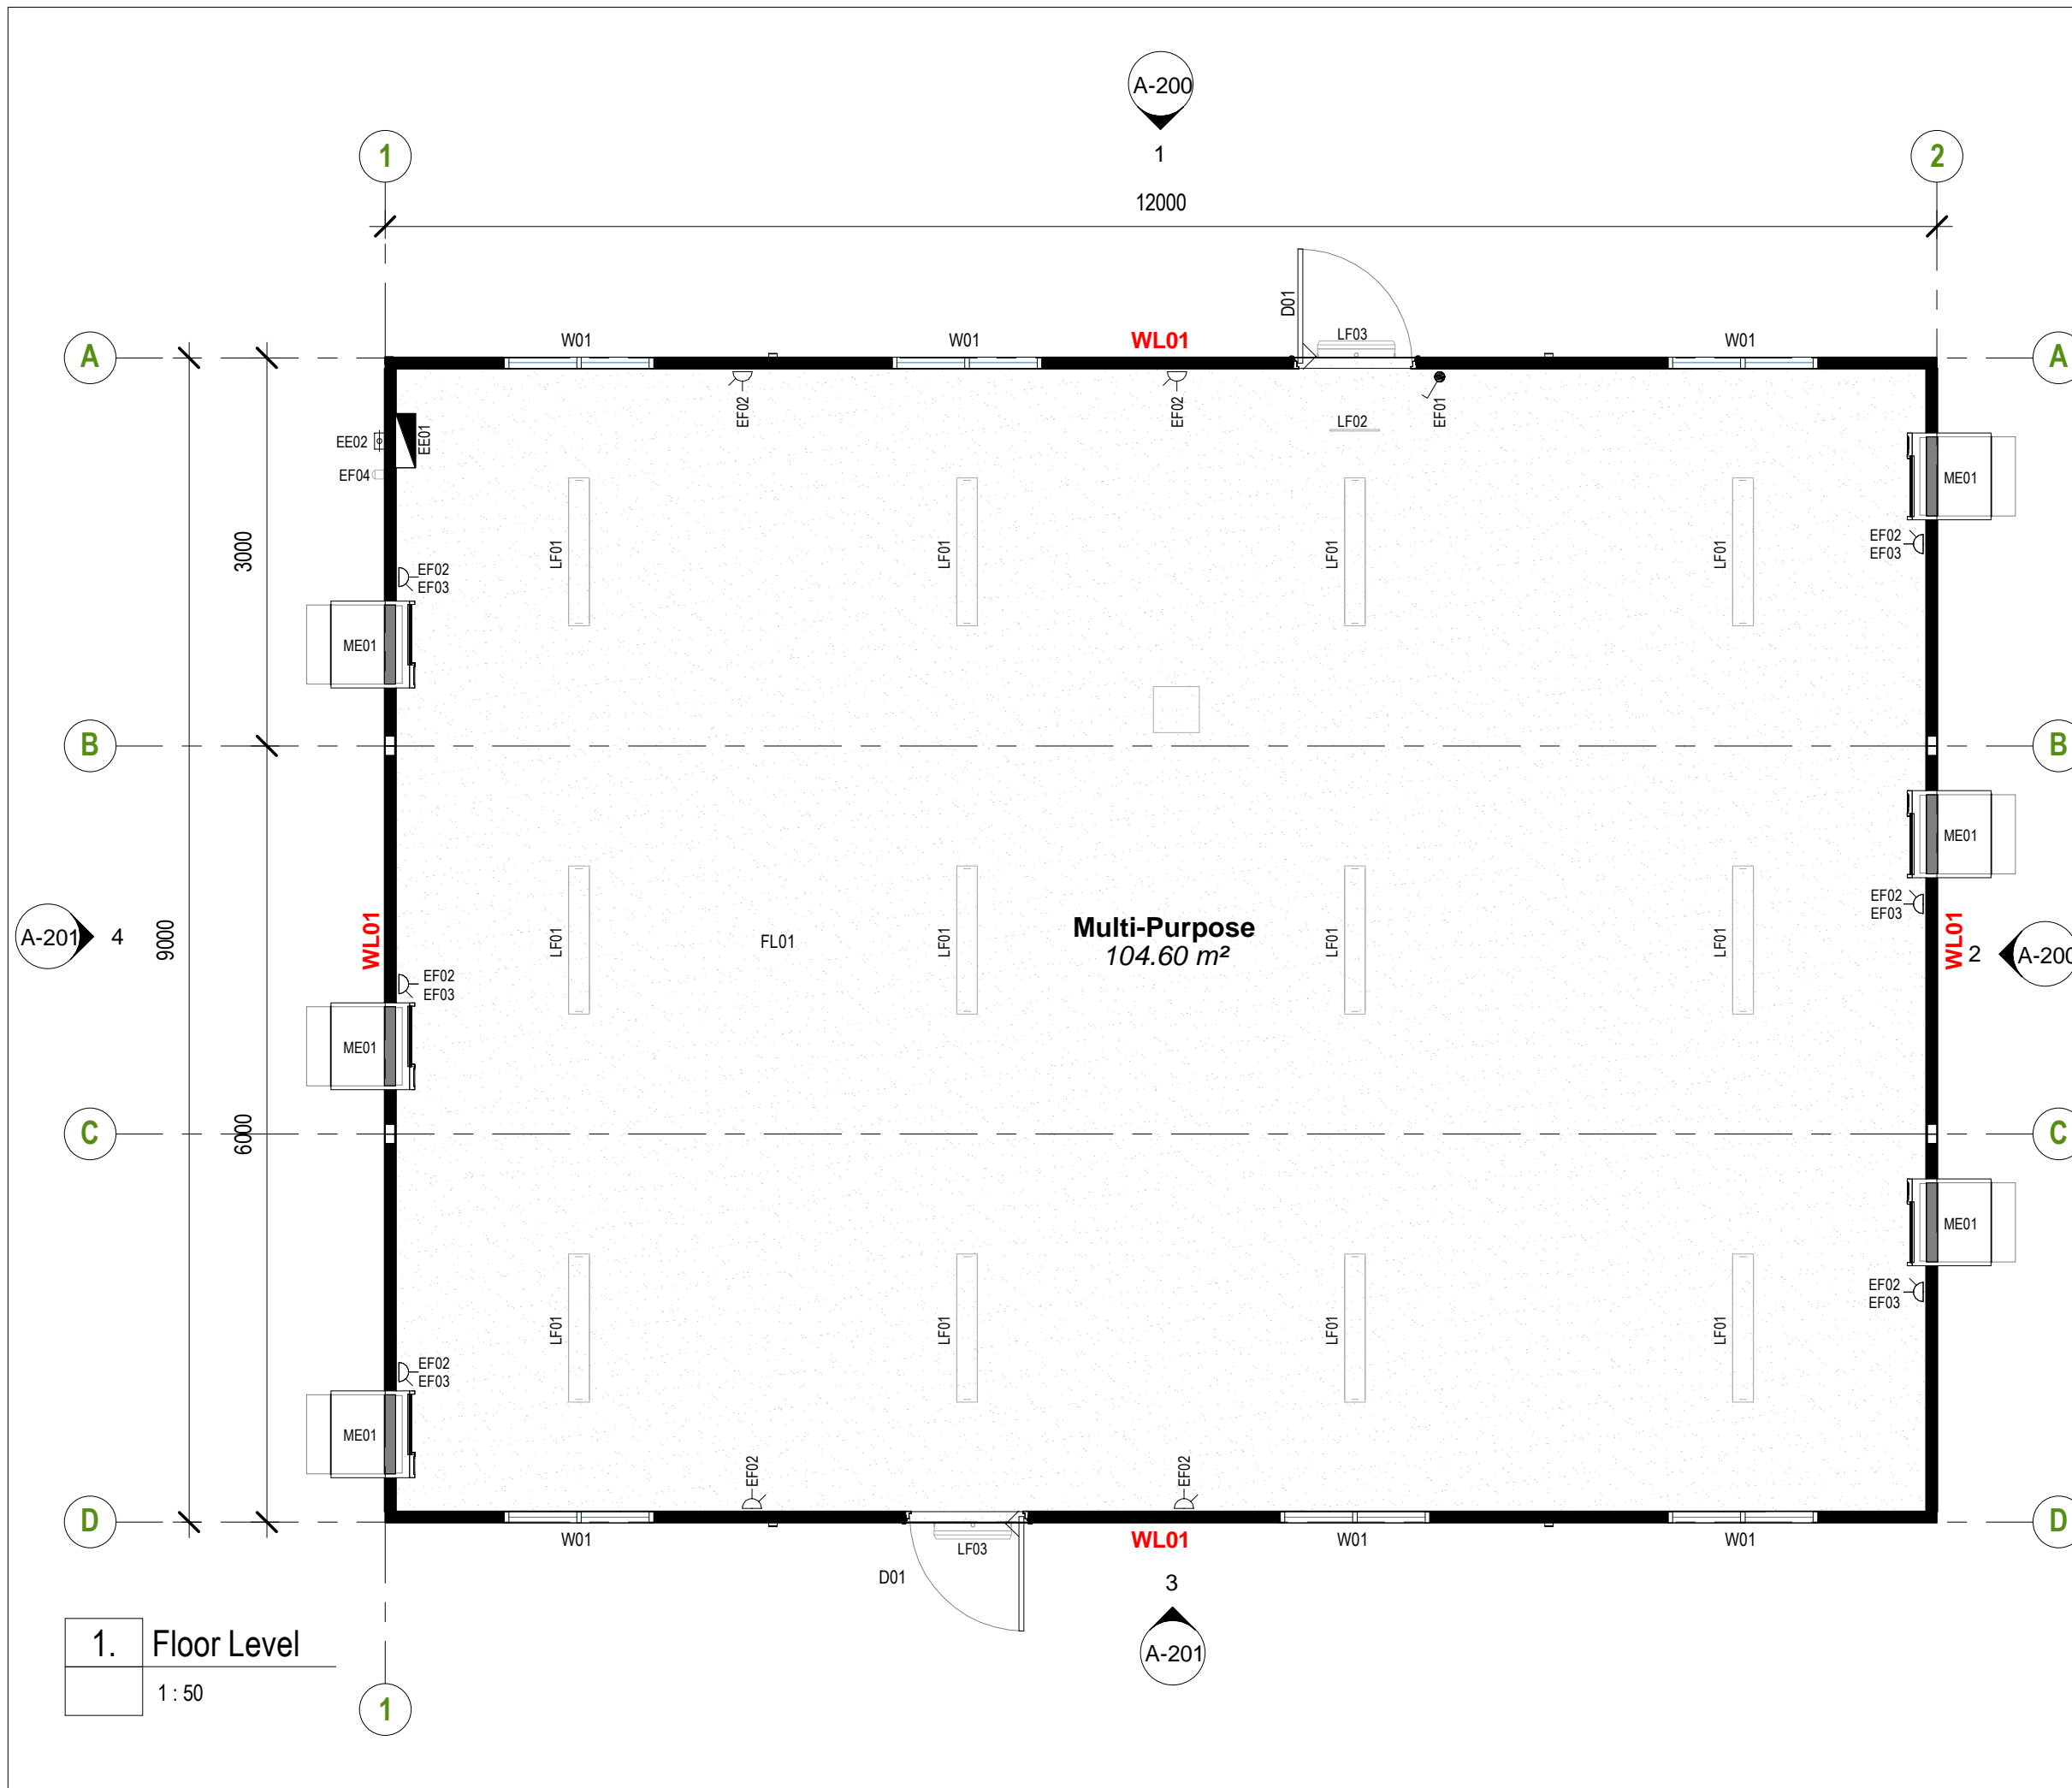


1. Floor Level  
1 : 50


# COVID-19 FIRST RESPONDERS HUB

## BRIEFING FACILITY

A	Original	16/03/20	AUS
NO:	DESCRIPTION	DATE	BY
AMENDMENT ISSUE			
<b>NOT FOR CONSTRUCTION</b>			
<small>NOT FOR CONSTRUCTION PURPOSES UNLESS STAMPED FOR CONSTRUCTION. VERIFY DIMENSIONS AND LEVELS ON SITE BEFORE SETTING OUT. USE WRITTEN DIMENSIONS ONLY. DO NOT SCALE. REFER TO FIGURED DIMENSIONS IN MM UNLESS STATED OTHERWISE. DOCUMENTATION TO BE READ IN CONJUNCTION WITH CONSULTANT DRAWINGS, SPECIFICATIONS &amp; OTHER DRAWINGS. COPYRIGHT OF THIS DRAWING IS VESTED WITH AUSCO &amp; MAY NOT BE USED OR COPIED WITH OUT EXPRESS PERMISSION.</small>			
CLIENT:			
PROJECT: <b>(MP1290) Multipurpose 12.0 x 9.0</b>			
ADDRESS:			
DRAWING TITLE: <b>Floor Plan</b>			
PROJECT TYPE	DESIGN LOADING	BUILD FACILITY	
<b>SALE</b>			
SCALE @ A3	DRAWN:	CHECKED:	
<b>1 : 50</b>	-	-	
ESTIMATE NO.			
PRODUCTION NO.			
JOB NO.			
DRAWN DATE	DRAWING NO.	ISSUE	
<b>16/03/20</b>	<b>A-100</b>	<b>A</b>	
A3 Design Contact : Ausco Designer			

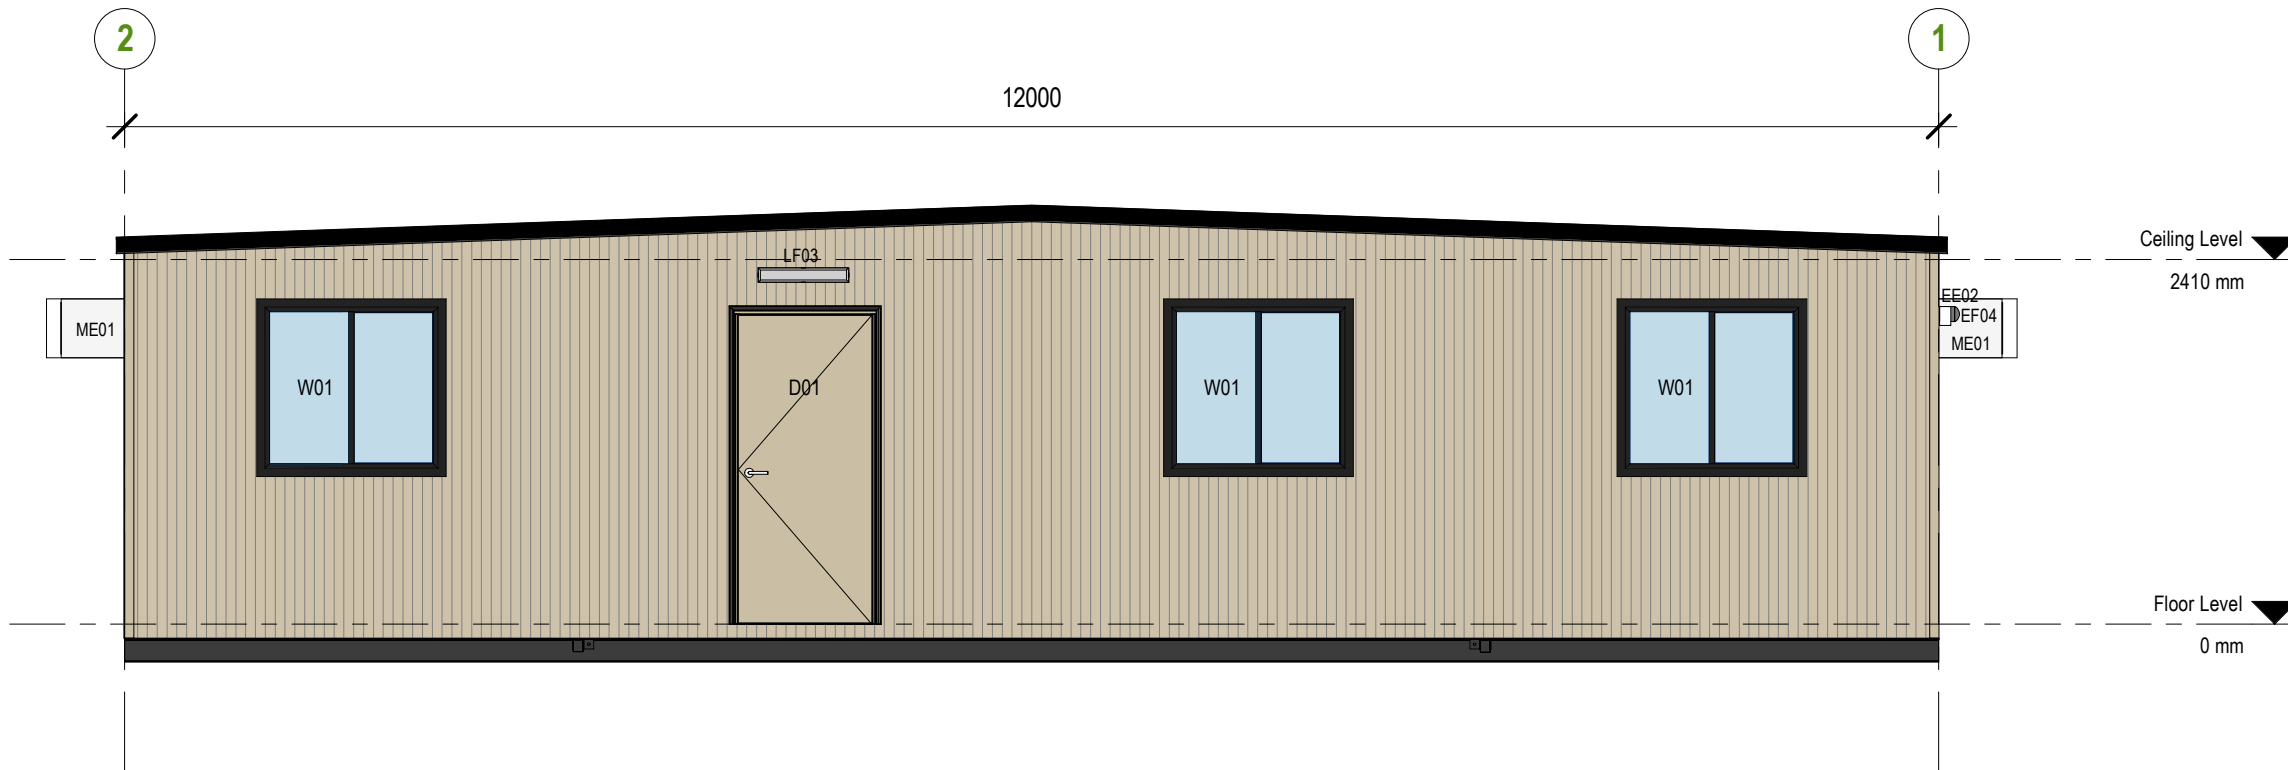

1. Elevation 01  
1 : 50

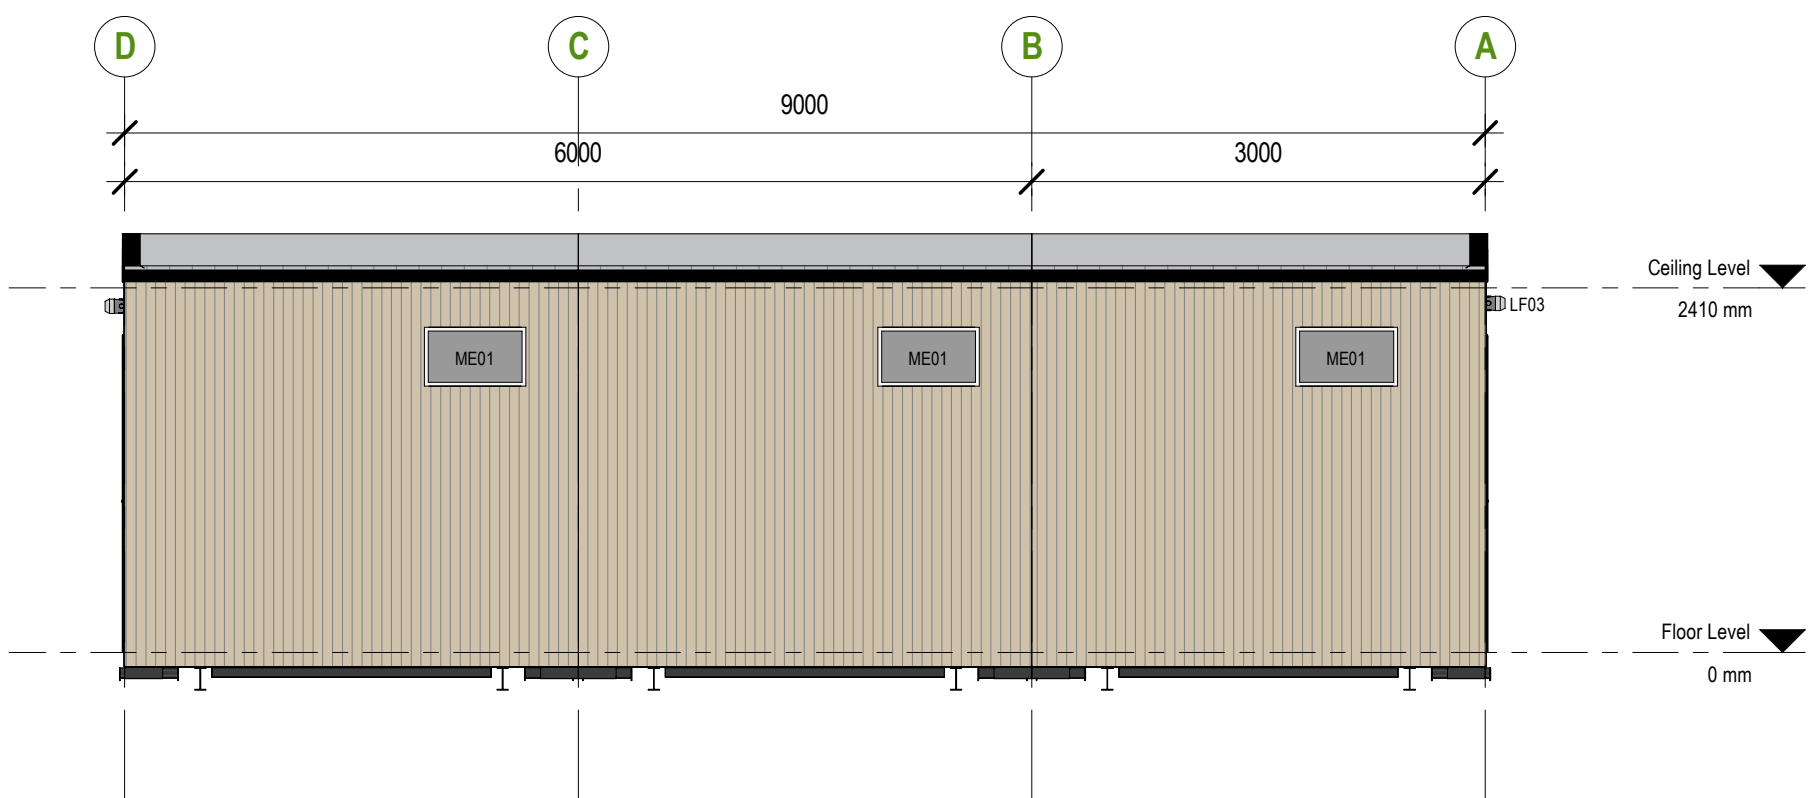

2. Elevation 02  
1 : 50

# COVID-19 FIRST RESPONDERS HUB

## BRIEFING FACILITY

A	Original	16/03/20	AUS
NO:	DESCRIPTION	DATE	BY

AMENDMENT ISSUE



**NOT FOR CONSTRUCTION**

NOT FOR CONSTRUCTION PURPOSES UNLESS STAMPED FOR CONSTRUCTION. VERIFY DIMENSIONS AND LEVELS ON SITE BEFORE SETTING OUT. USE WRITTEN DIMENSIONS ONLY. DO NOT SCALE. REFER TO FIGURED DIMENSIONS IN MM UNLESS STATED OTHERWISE. DOCUMENTATION TO BE READ IN CONJUNCTION WITH CONSULTANT DRAWINGS, SPECIFICATIONS & OTHER DRAWINGS. COPYRIGHT OF THIS DRAWING IS VESTED WITH AUSCO & MAY NOT BE USED OR COPIED WITH OUT EXPRESS PERMISSION.

CLIENT:

PROJECT:  
**(MP1290) Multipurpose 12.0 x 9.0**

ADDRESS:

DRAWING TITLE:  
**Elevations**

PROJECT TYPE DESIGN LOADING BUILD FACILITY  
**SALE**

SCALE @ A3 DRAWN: CHECKED:  
**1 : 50** - -


ESTIMATE NO. -

PRODUCTION NO. -


JOB NO. -

DRAWN DATE. DRAWING NO. ISSUE  
**16/03/20 A-200 A**

A3 Design Contact : Ausco Designer  
Design Office : Brisbane

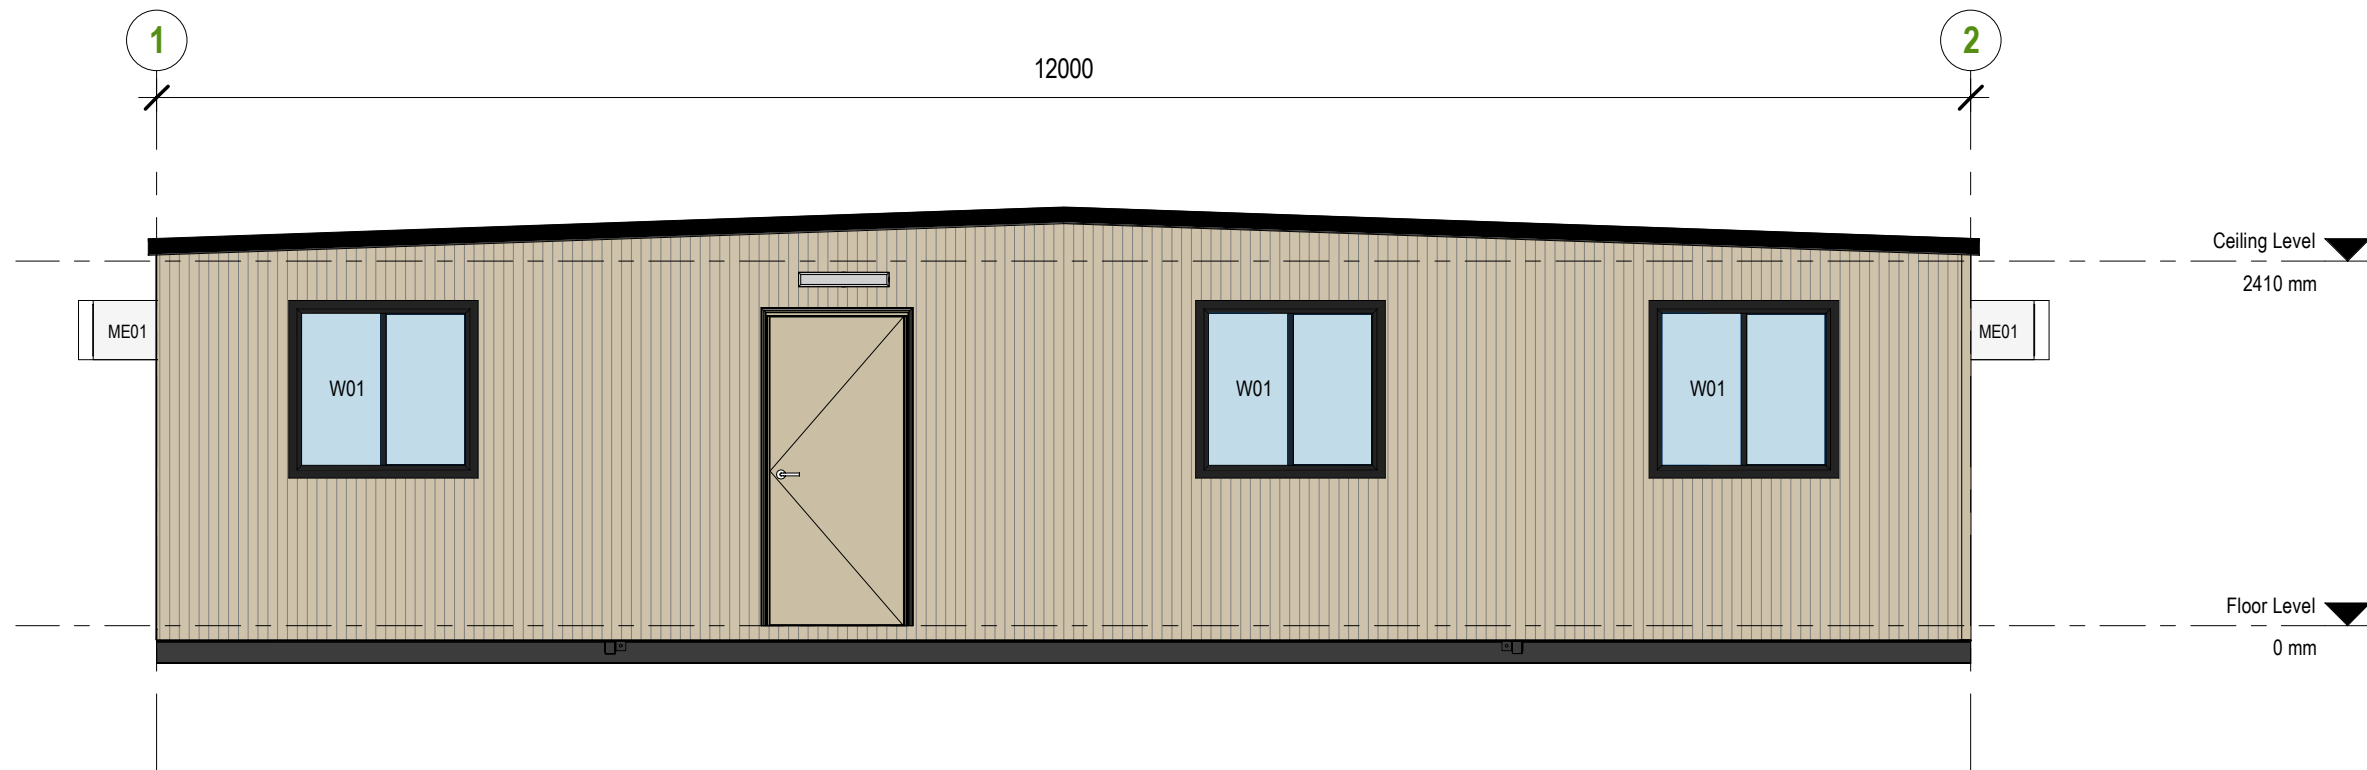

3. Elevation 03  
1 : 50

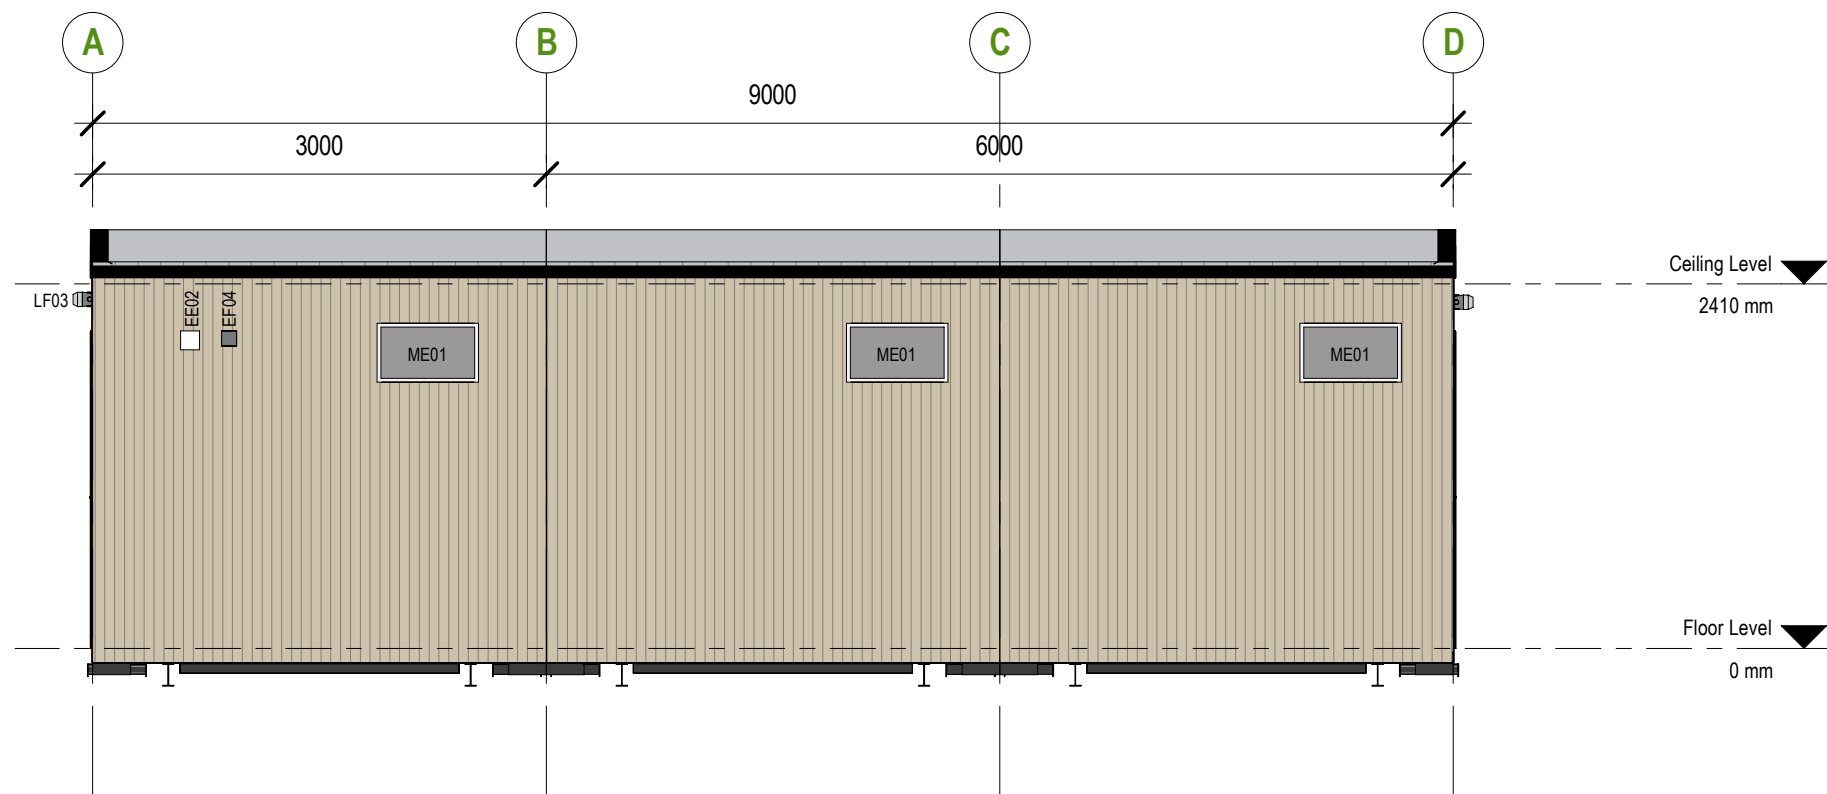

4. Elevation 04  
1 : 50

# COVID-19 FIRST RESPONDERS HUB

## BRIEFING FACILITY

NO:	DESCRIPTION	DATE	BY
AMENDMENT ISSUE			
<b>NOT FOR CONSTRUCTION</b>			
<small>NOT FOR CONSTRUCTION PURPOSES UNLESS STAMPED FOR CONSTRUCTION. VERIFY DIMENSIONS AND LEVELS ON SITE BEFORE SETTING OUT. USE WRITTEN DIMENSIONS ONLY. DO NOT SCALE. REFER TO FIGURED DIMENSIONS IN MM UNLESS STATED OTHERWISE. DOCUMENTATION TO BE READ IN CONJUNCTION WITH CONSULTANT DRAWINGS, SPECIFICATIONS &amp; OTHER DRAWINGS. COPYRIGHT OF THIS DRAWING IS VESTED WITH AUSCO &amp; MAY NOT BE USED OR COPIED WITH OUT EXPRESS PERMISSION.</small>			
CLIENT:			
PROJECT: <b>(MP1290) Multipurpose 12.0 x 9.0</b>			
ADDRESS:			
DRAWING TITLE: <b>Elevations</b>			
PROJECT TYPE	DESIGN LOADING	BUILD FACILITY	
<b>SALE</b>			
SCALE @ A3	DRAWN:	CHECKED:	
<b>1 : 50</b>			
ESTIMATE NO.			
PRODUCTION NO.			
JOB NO.			
DRAWN DATE	DRAWING NO.	ISSUE	
<b>16/03/20</b>	<b>A-201</b>		
A3	Design Contact : Ausco Designer		