


Drawings - Architectural		
Sheet	Content	Rev
A-100	Floor Plan	A


Project Statistics	
Building Classification:	Class 03
Rise in Storeys:	One (1)
Type of Construction:	Type C
Climate Zone:	N/A
Cyclonic Region Classification:	N/A
BAL Level:	N/A
Alpine & Sub Alpine Regions (from AS1170.3 Clause 2.2)	

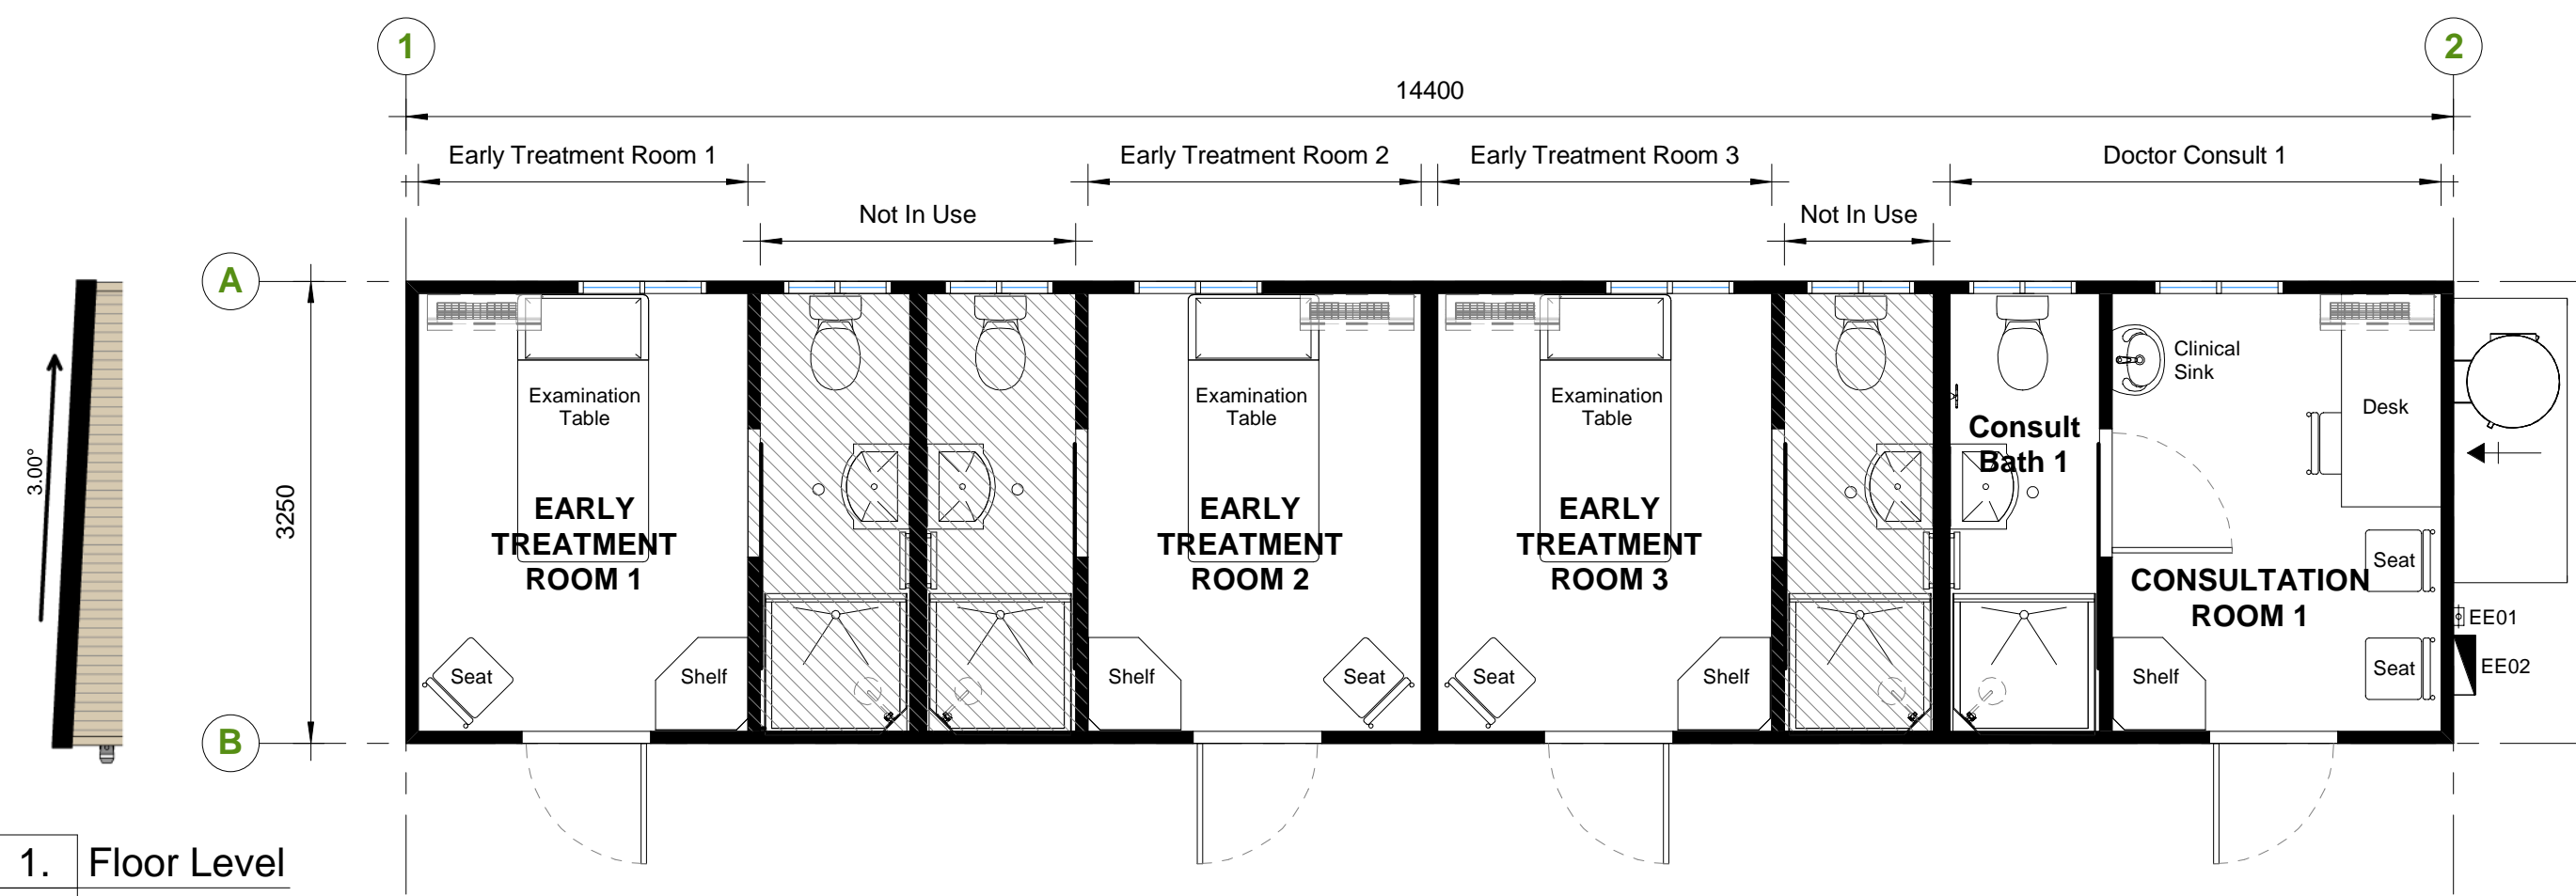

1. Floor Level
1 : 50




4. Front Perspective View

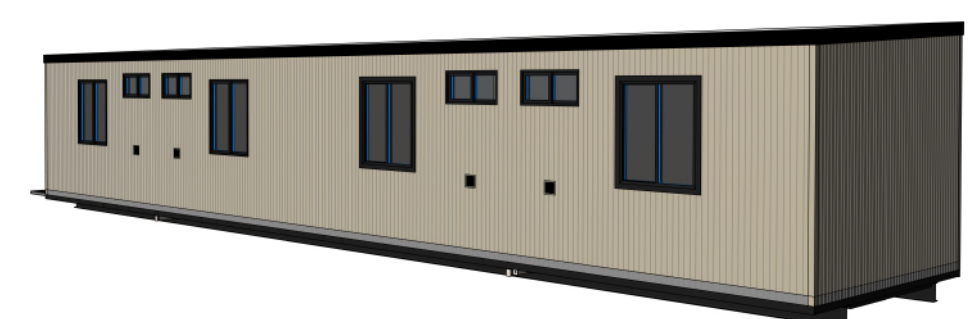

5. Rear Perspective View

- Triage Facility Building Modifications**
- Ensuite - Change door hardware to entrance sets
 - Consultation Room - Install new clinical sink with mixer tap & extended lever
 - Connect clinical sink to H&C water supply
 - Run waste pipe to clinical sink
 - Furniture - Examination tables, seats & desk by others
 - Shelf to remain

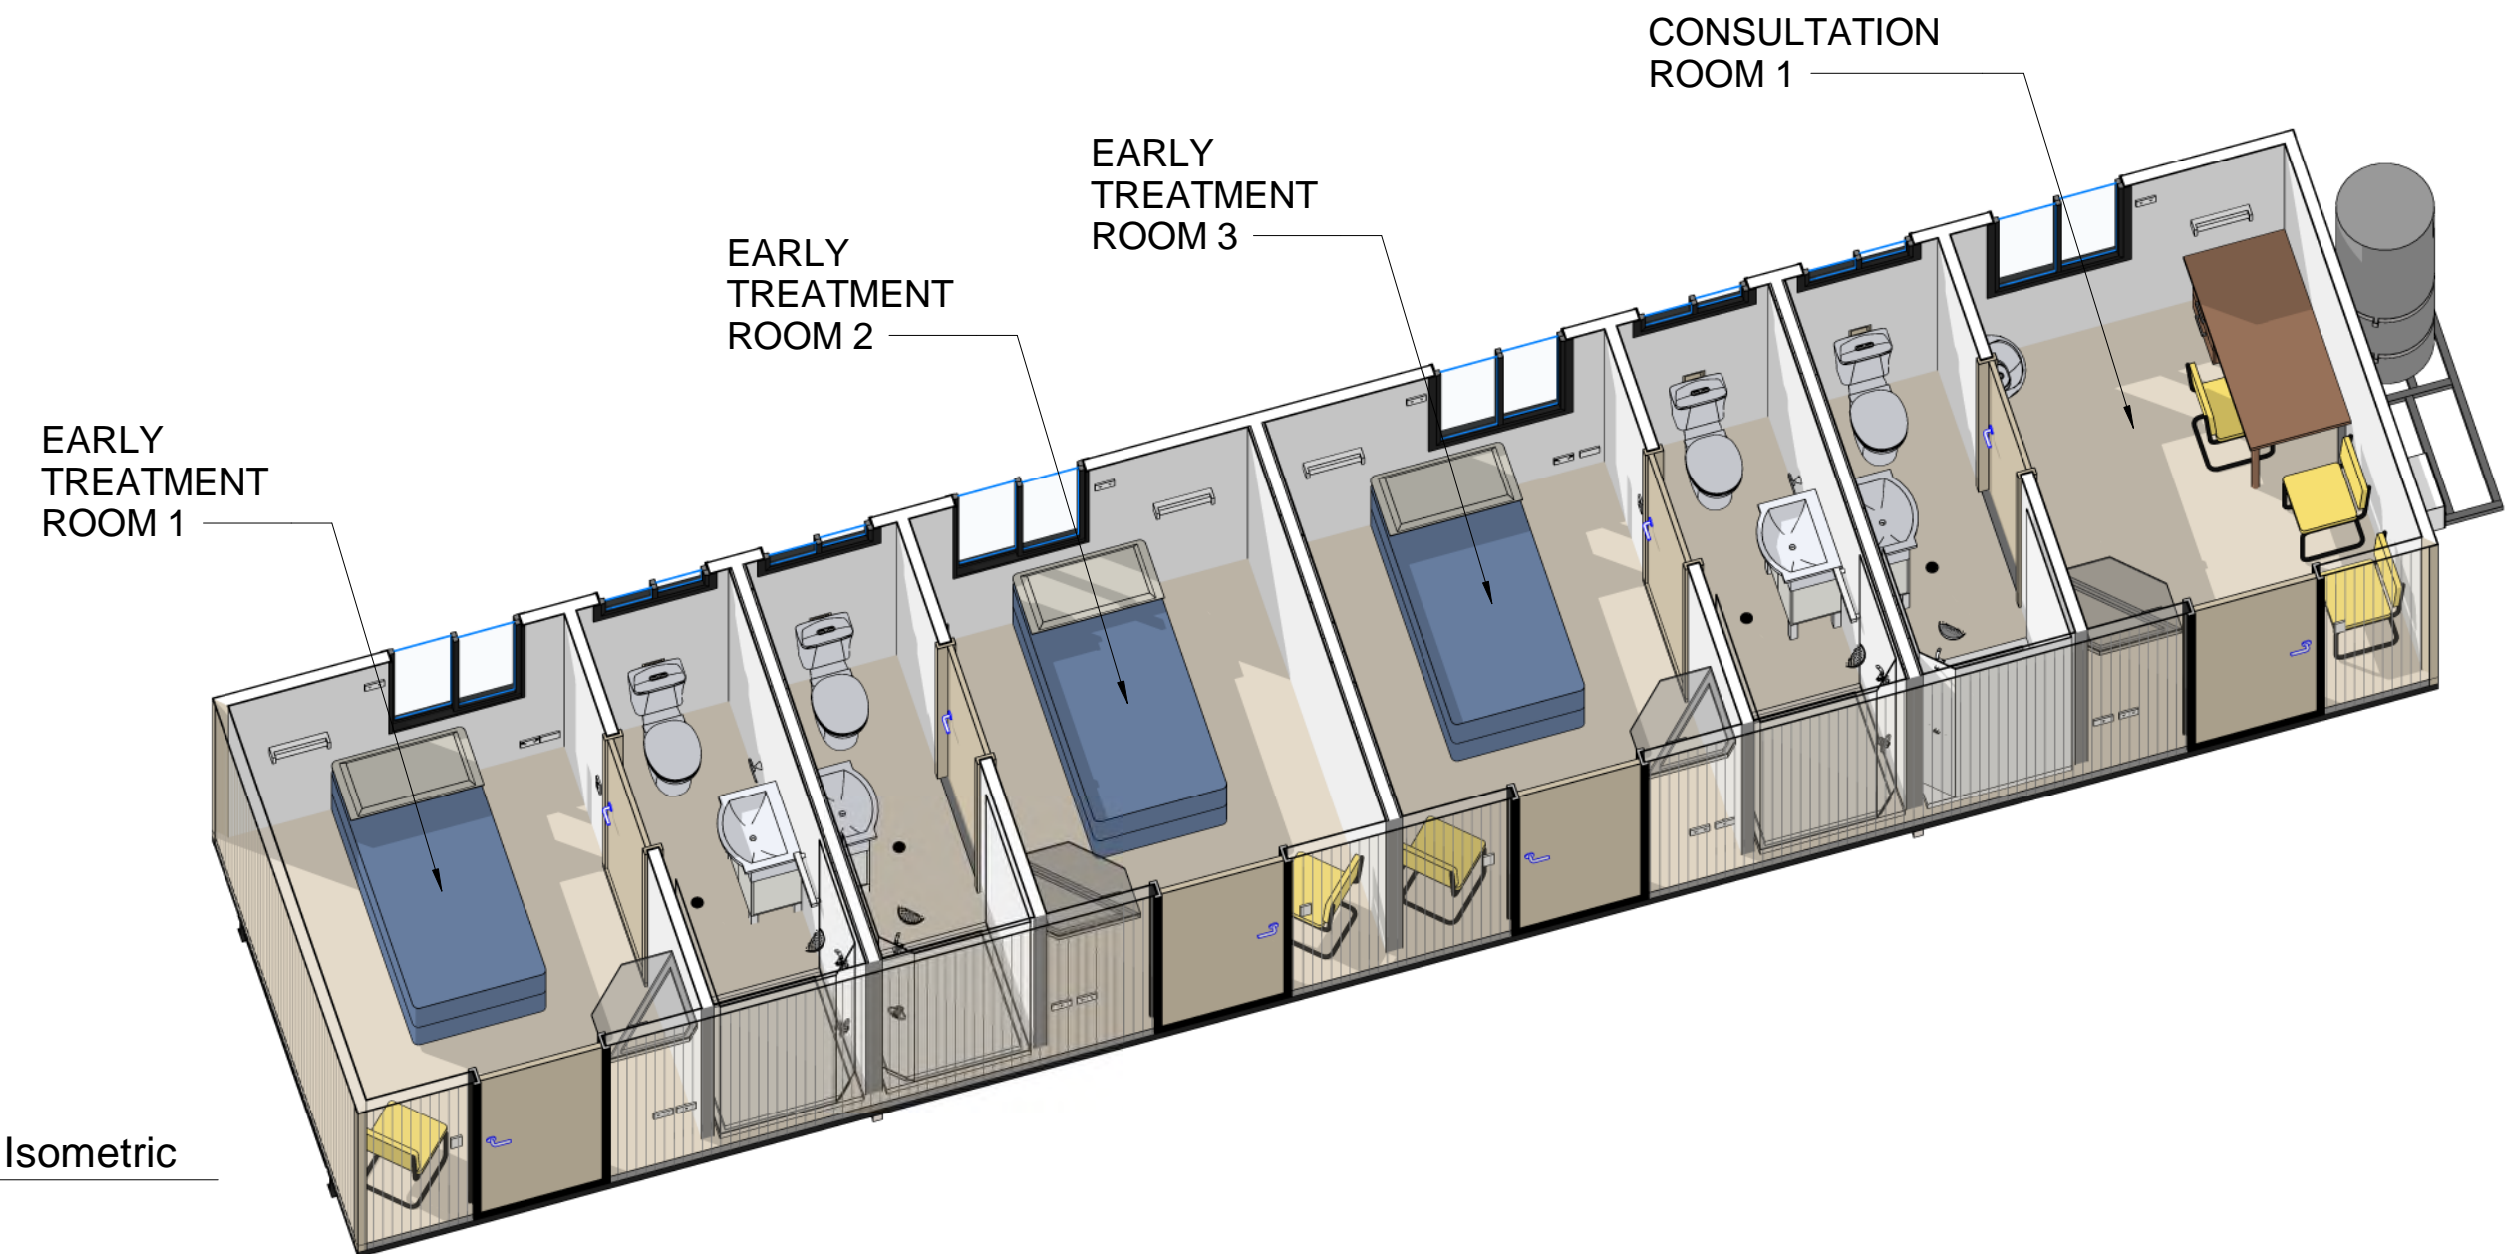

3. Isometric

COVID-19 TRIAGE FACILITY
1 CONSULTATION ROOM & 3 EARLY TREATMENT ROOMS

AMENDMENT ISSUE	NO.	DESCRIPTION	DATE	BY
<p>AUSCO MODULAR</p> <p>NOT FOR CONSTRUCTION</p> <p><small>NOT FOR CONSTRUCTION PURPOSES UNLESS STAMPED FOR CONSTRUCTION. VERIFY DIMENSIONS AND LEVELS ON SITE BEFORE SETTING OUT. USE WRITTEN DIMENSIONS ONLY. DO NOT SCALE. REFER TO FIGURED DIMENSIONS IN MM UNLESS STATED OTHERWISE. DOCUMENTATION TO BE READ IN CONJUNCTION WITH CONSULTANT DRAWINGS. SPECIFICATIONS & OTHER DRAWINGS. COPYRIGHT OF THIS DRAWING IS VESTED WITH AUSCO & MAY NOT BE USED OR COPIED WITH OUT EXPRESS PERMISSION.</small></p>				
CLIENT:				
PROJECT: COVID-19 Triage Facility (Option 1)				
ADDRESS:				
DRAWING TITLE: Floor Plan				
PROJECT TYPE	DESIGN LOADING	BUILD FACILITY		
SALE	B190	MQB		
SCALE @ A2	DRAWN	CHECKED		
1 : 50	TC	TC		
ESTIMATE NO.				
PRODUCTION NO.				
JOB NO.				
DRAWN DATE:	DRAWING NO.:	ISSUE:		
24/03/2020 2:00:10 PM	A-100	A		

24/03/2020 2:00:10 PM Revit Model - L:\Projects\2020\2020-SP-Covid19-Project\1. Pre Award\2. Ausco Tender\2. Drawings\1. D&E Drawings\3. 4 Person SPD Consult Rooms\Triage Rooms\14.4 x 3.25 Option 1.rvt